


S.NO.	FLOORS	LEVEL
1	GROUND FLOOR	+1200
2	1ST FLOOR	+6700
3	2ND FLOOR	+10600
4	3RD FLOOR	+14500
5	4TH FLOOR	+18400
6	5TH FLOOR	+22300
7	6TH FLOOR	+26200
8	7TH FLOOR	+30100
9	8TH FLOOR	+34000

FOURTH FLOOR PLAN

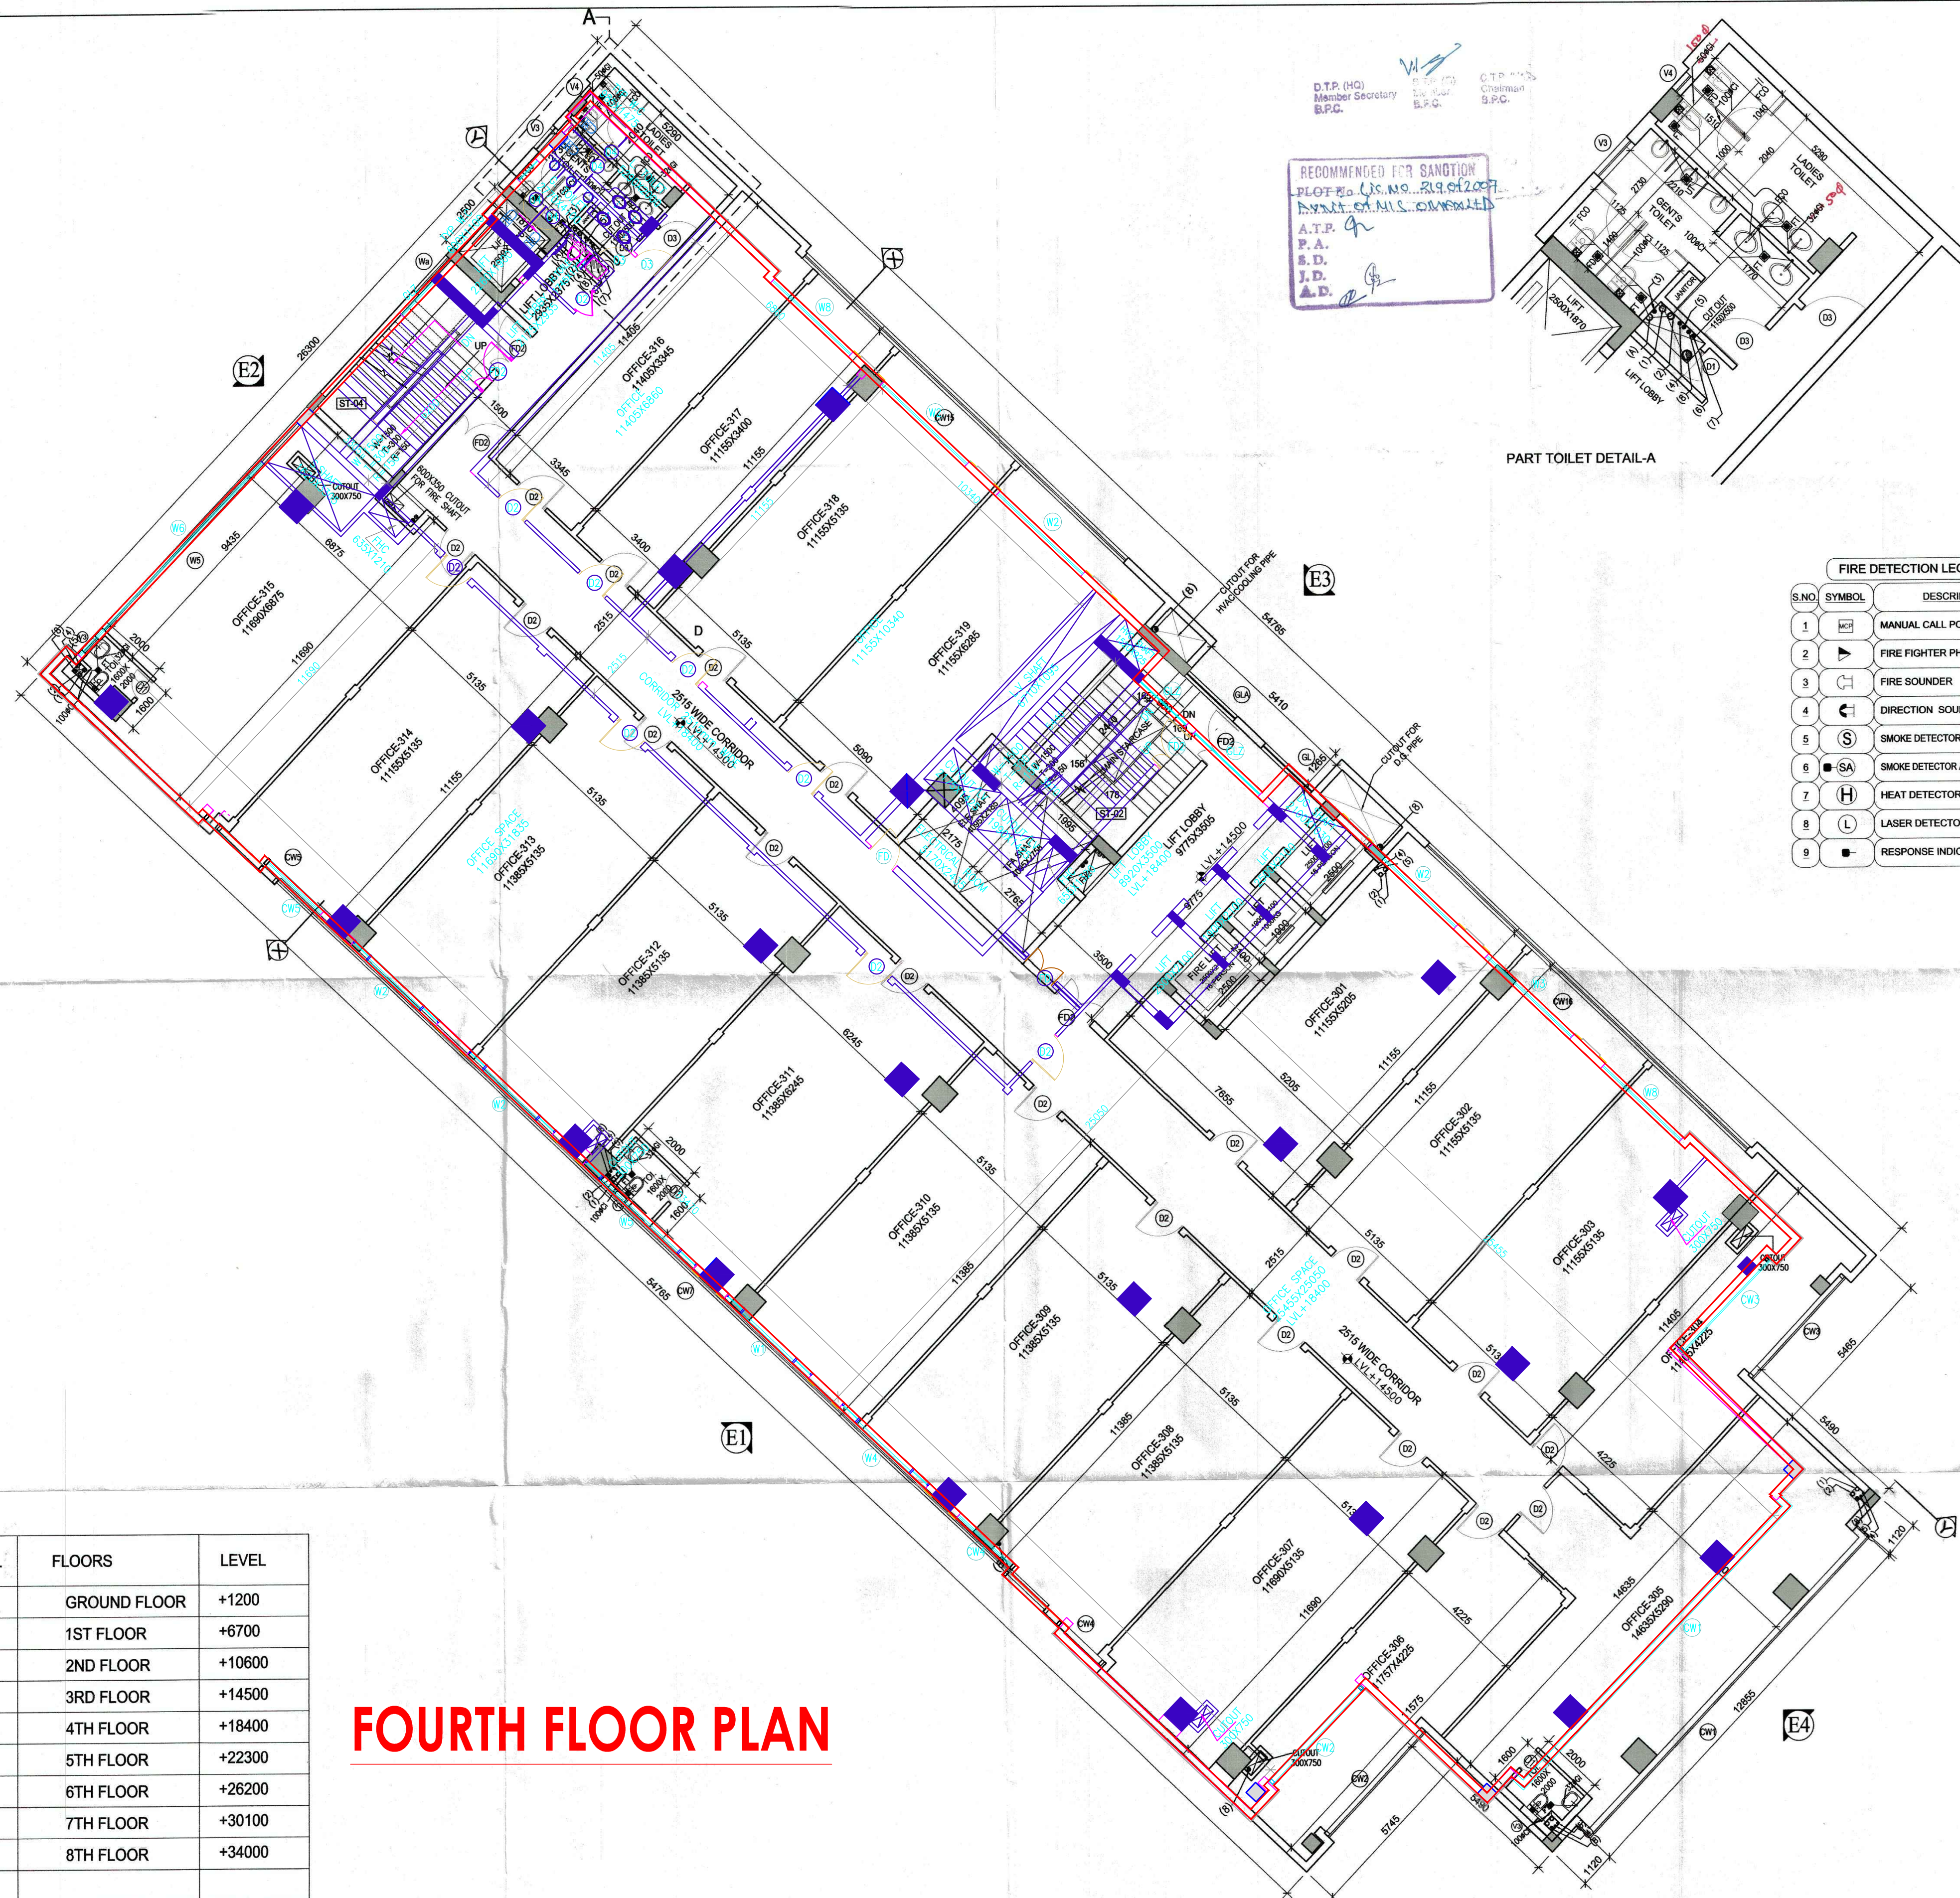

RECOMMENDED FOR SANCTION
PLOT NO. 13, NO. 219, 220, 221, 1000.

PART TOILET DETAIL-A

S.NO.	SYMBOL	DESCRIPTION
1	[Symbol]	MANUAL CALL POINT
2	[Symbol]	FIRE FIGHTER PHONE JACK
3	[Symbol]	FIRE SOUNDER
4	[Symbol]	DIRECTION SOUNDER
5	[Symbol]	SMOKE DETECTOR ON TRUE CEILING
6	[Symbol]	SMOKE DETECTOR ABOVE FALSE CEILING
7	[Symbol]	HEAT DETECTOR
8	[Symbol]	LASER DETECTOR
9	[Symbol]	RESPONSE INDICATOR

NOTES:-
1. ALL BUILDING EXCLUDING BASEMENTS FULLY AIR CONDITIONED AS PER N.B.C. NORMS.
2. ALL BASEMENTS ARE MECHANICALLY LIGHTED AND VENTILATED AS PER N.B.C. NORMS.
3. ALL BUILDING INCLUDING BASEMENT FULLY SPRINKLERED AS PER N.B.C. NORMS.

DOORS-WINDOWS SCHEDULE

TYPE	SIZE	C. LVL	L. LVL	REMARKS
D1	600 X 1600	+500	+2100	SHAFT DOOR
D2	1200 X 2100	+1000	+2100	OFFICE ENT.
D3	1200 X 2100	+1000	+2100	OFFICE ENT.
FIRE FIGHTING LEGEND
(A) 150# SPRINKLER PIPE FOR UPPER FLOOR
(B) 150# MS HYDRANT PIPE
(C) 80# DRAIN PIPE
FHC FIRE HOSE CABINATE
* UPRIGHT TYPE SPRINKLER
~ SIDE WALL SPRINKLER
9 LITRES CAP. WATER CO2 TYPE FIRE EXTINGUISHERS
4.5 Kg CO2 TYPE FIRE EXTINGUISHERS

LEGEND FOR PLUMBING
100# CI SOIL & VENT PIPE HCL
100# CI WASTE & VENT PIPE HCL
75# CI AS PIPE HCL
COLD WATER SUPPLY DN TAKE
FLUSHING WATER DN TAKE
COLD WATER SUPPLY RISER
FLUSHING WATER RISER
180# UPVC RAIN WATER PIPE
F.F. FLOOR DRAIN
F.F. FLOOR TRAP
U.N. URINAL TRAP
C.O.R. CLEAN OUT PLUG
C.I. CAST IRON PIPE
G.I. GALVANIZED IRON PIPE
C.W.S. COLD WATER SUPPLY PIPE
H.W.S. HOT WATER SUPPLY PIPE
H.W.R. HOT WATER RETURN PIPE

TYPICAL FLOOR PLAN (3RD, 4TH, 5TH & 7TH)

REVISED BUILDING PLAN OF COMMERCIAL COLONY MEASURING 2.851 ACRES, (LICENCE NO. 219 OF 2007 DATED 09-09-2007) IN SECTOR-47 GURGAON, BEING DEVELOPED BY M/S AUTOMAX (A UNIT OF M/S OMAX AUTOS LTD.)

architects SAA sika associates architects architecture master planning urban design interior design project management 42/1, office overland sardarjagan road, new delhi-110029 tel: (+91)-11-4323225 fax: 26194481, e-mail: saa@sikaassociates.net

ARCHITECT OWNER raman sikka REGN. No. 83/16497

scale: 1:100 S.NO. date: MAY, 2015

SB/A-04