

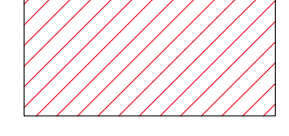
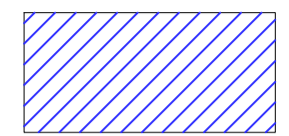
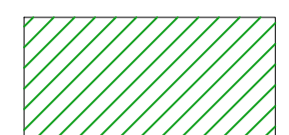


LEGEND

-  NEW AREA ADDED
-  INTERNAL CHANGE AREA
-  SANCTION AREA NOT CONSTRUCTED

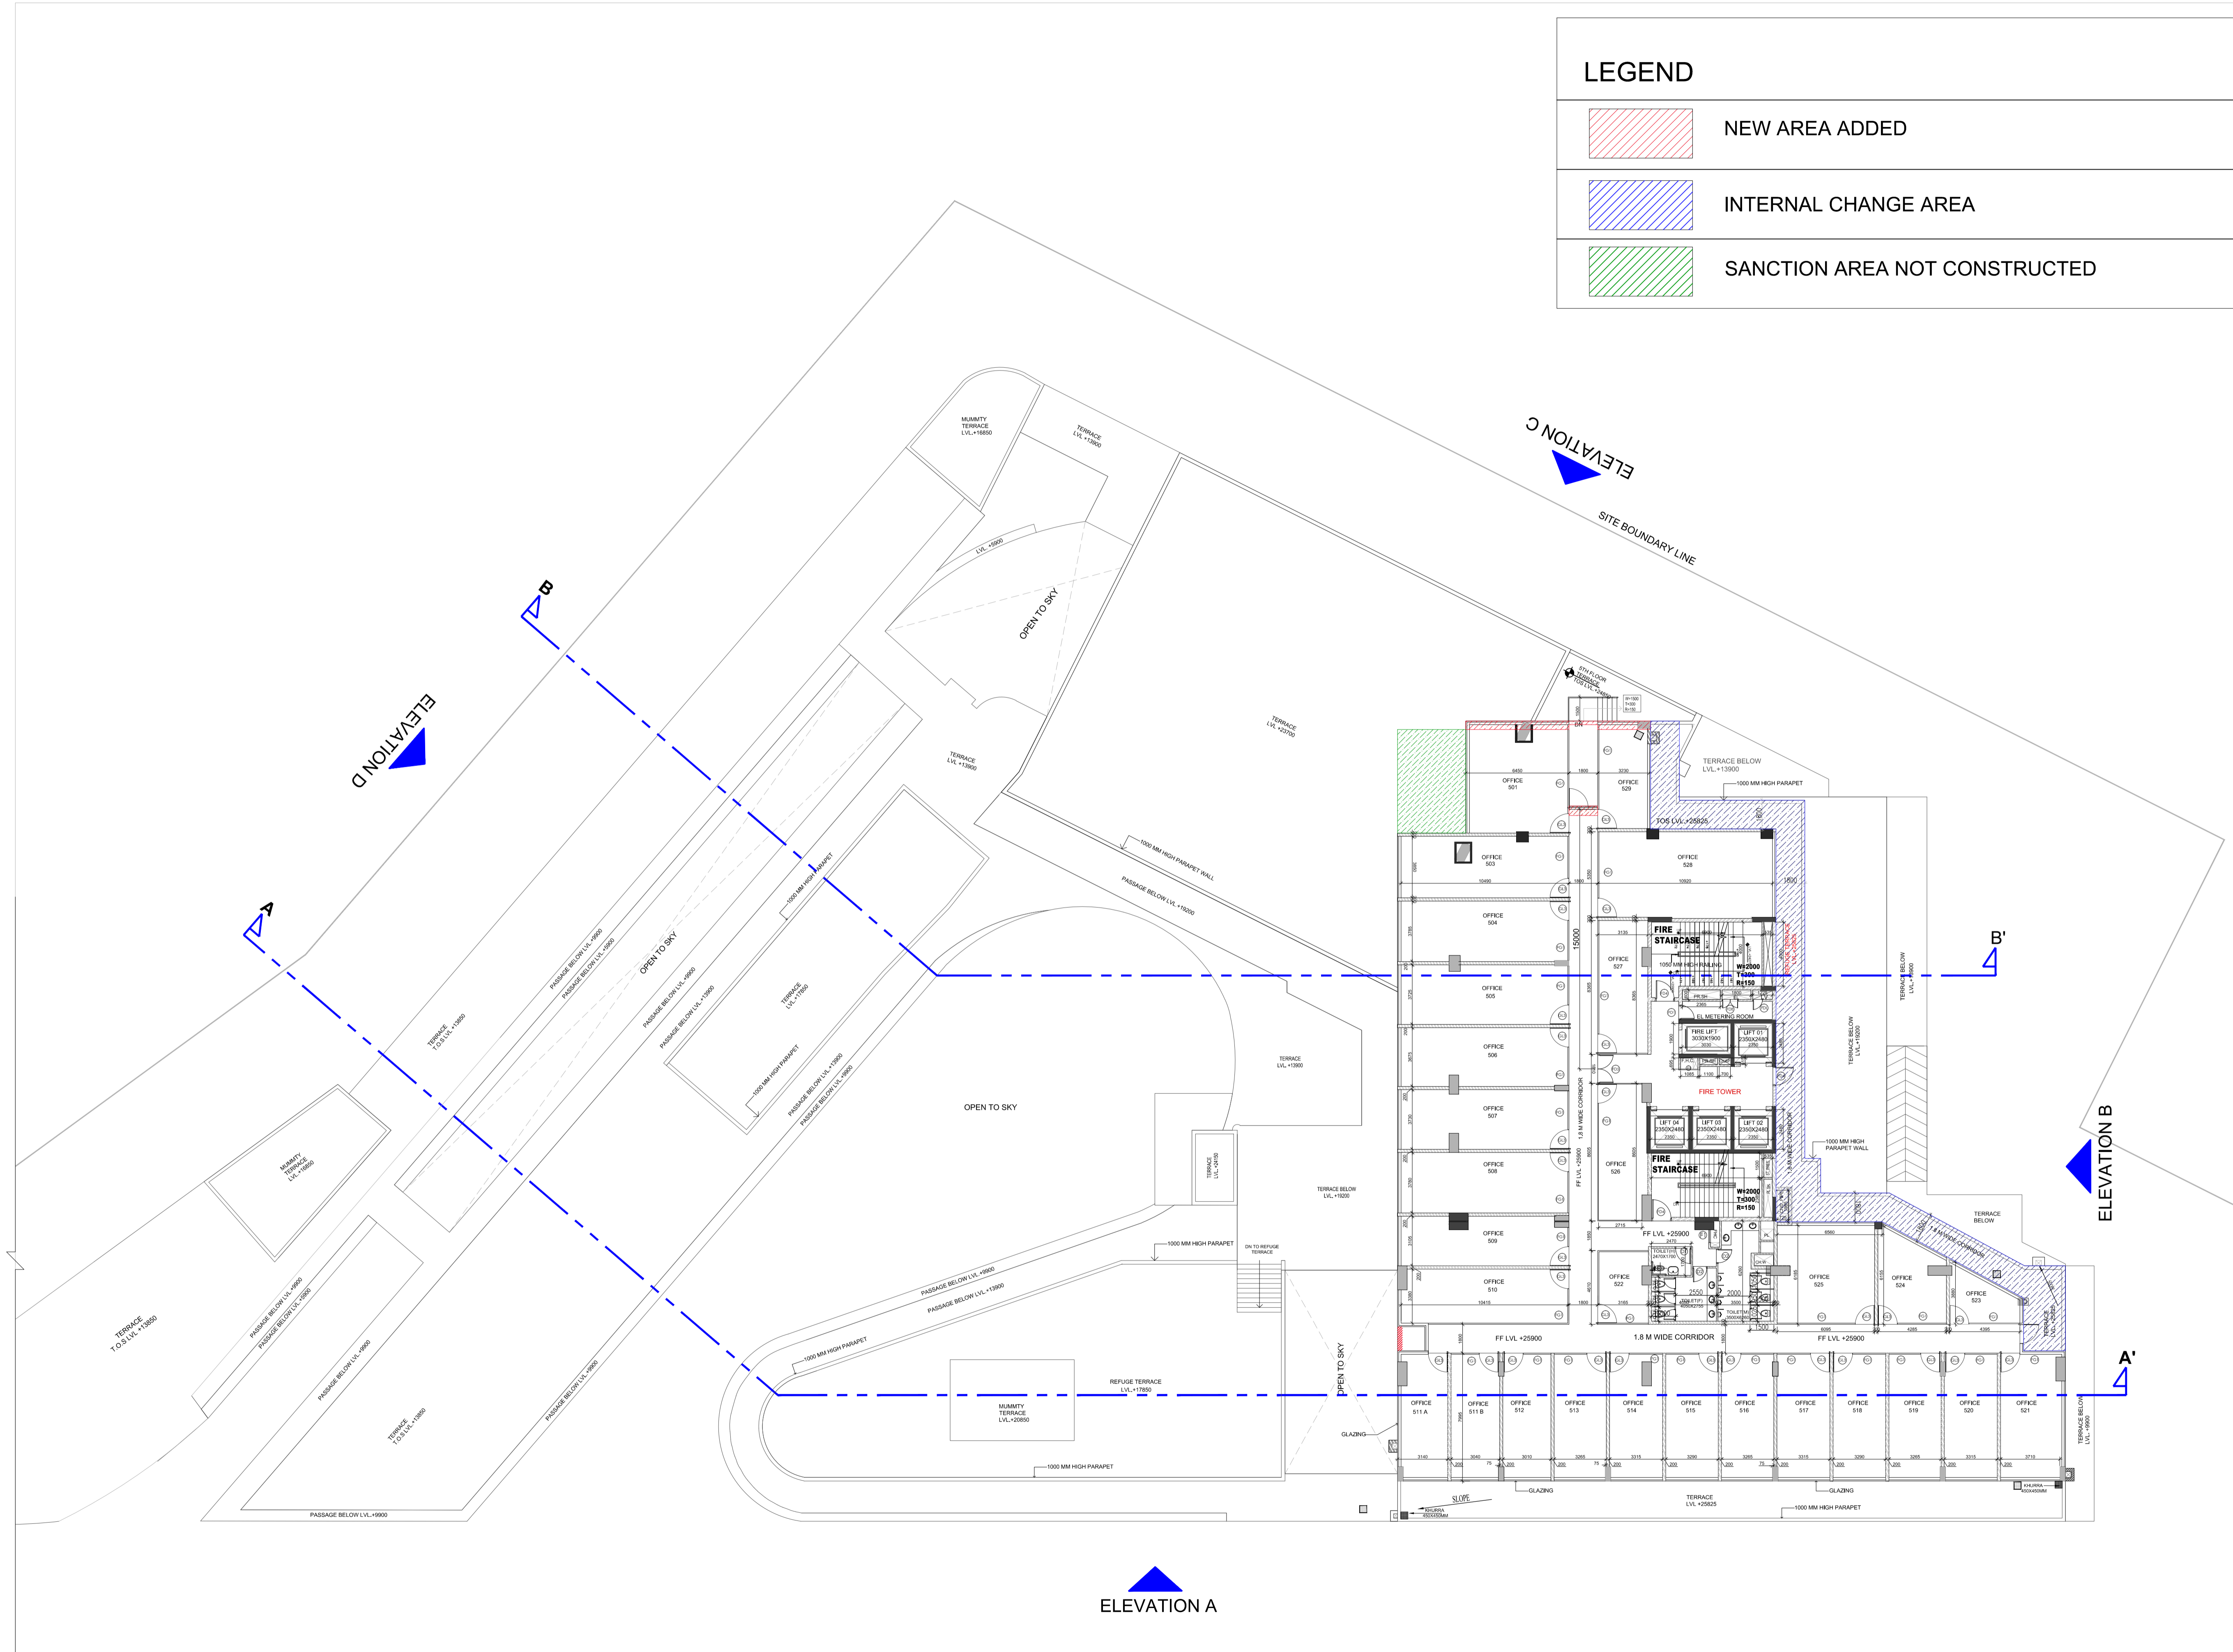

- NOTES:**
- ALL LIFTS SHALL HAVE 100% POWER BACK-UP
 - THE BUILDING IS FULLY AIR-CONDITIONED AND MECHANICALLY VENTILATED.
 - ALL ELECTRICAL INSTALLATIONS SHALL BE AS PER PROVISIONS OF NBC.
 - FIRE FIGHTING / SAFETY PROVISIONS WILL BE AS PER RELEVANT NBC PROVISIONS.
 - BASEMENT AREA SHALL HAVE MECHANICALLY VENTILATED AS PER RELEVANT CODE.
 - ALL TOILETS ARE VENTILATED AS PER HARYANA BUILDING CODE 2017.
 - BUILDING HAS AUTOMATIC SPRINKLER SYSTEM WHEREVER REQUIRED BY NBC.
 - BUILDING WILL BE DESIGNED (STRUCTURES) AS PER RELEVANT I.S. CODES FOR EARTHQUAKE RESISTANCE.
 - THE RESPONSIBILITY OF STRUCTURE DESIGN AND STRUCTURE STABILITY OF BUILDING AGAINST THE EARTHQUAKE SHALL BE ENTIRELY OF THE STRUCTURE ENGINEER ARCHITECT/OWNER.
 - THE RAIN WATER HARVESTING SYSTEM SHALL BE PROVIDED AS PER CENTRAL GROUND WATER AUTHORITY NORMS.
 - SOLAR PANELS OF REQUIRED CAPACITY SHALL BE PROVIDED ON ROOF TOP AS PER THE COLONIZER/OWNER SHALL USE ONLY LIGHT-EMITTING DIODE (LED) FITTING FOR INTERNAL LIGHTING AS WELL AS CANNON LIGHTING.
 - ALL HANDICAP RAMPS WITH RAILING.

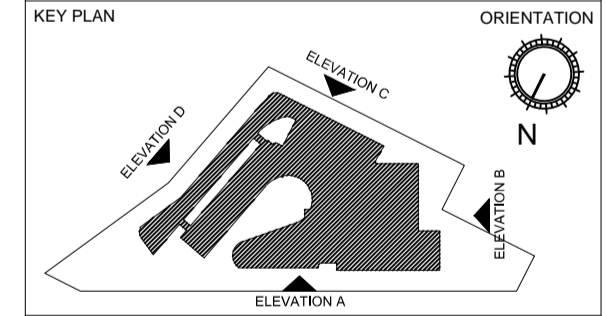

PRINCIPAL ARCHITECT:

ACPL ISO 9001:2008
Architecture
Management
Planning

ACPL Design Ltd E-14 South Extension -11, 4th 11, 14th Floor
New Delhi 110048 India +91 11 26467009
www.acplindia.com C: central@acplindia.com R: 401 11 26467009

PROJECT:-

REVISED BUILDING PLANS FOR
COMMERCIAL COLONY MEASURING 2.71675Acres
(LICENCE NO. 72 OF 2013 DATED 27-07-2013)
IN SECTOR-62, GURGAON MANESAR URBAN COMPLEX
BEING DEVELOPED BY M/s SPAZE TOWERS PVT.LTD.

OWNER/AUTH. SIGNATURE	ARCHITECT'S SIGNATURE
DRAWING TITLE	
FIFTH FLOOR PLAN	
DRAWING NO. 10	SCALE :- 1:200