


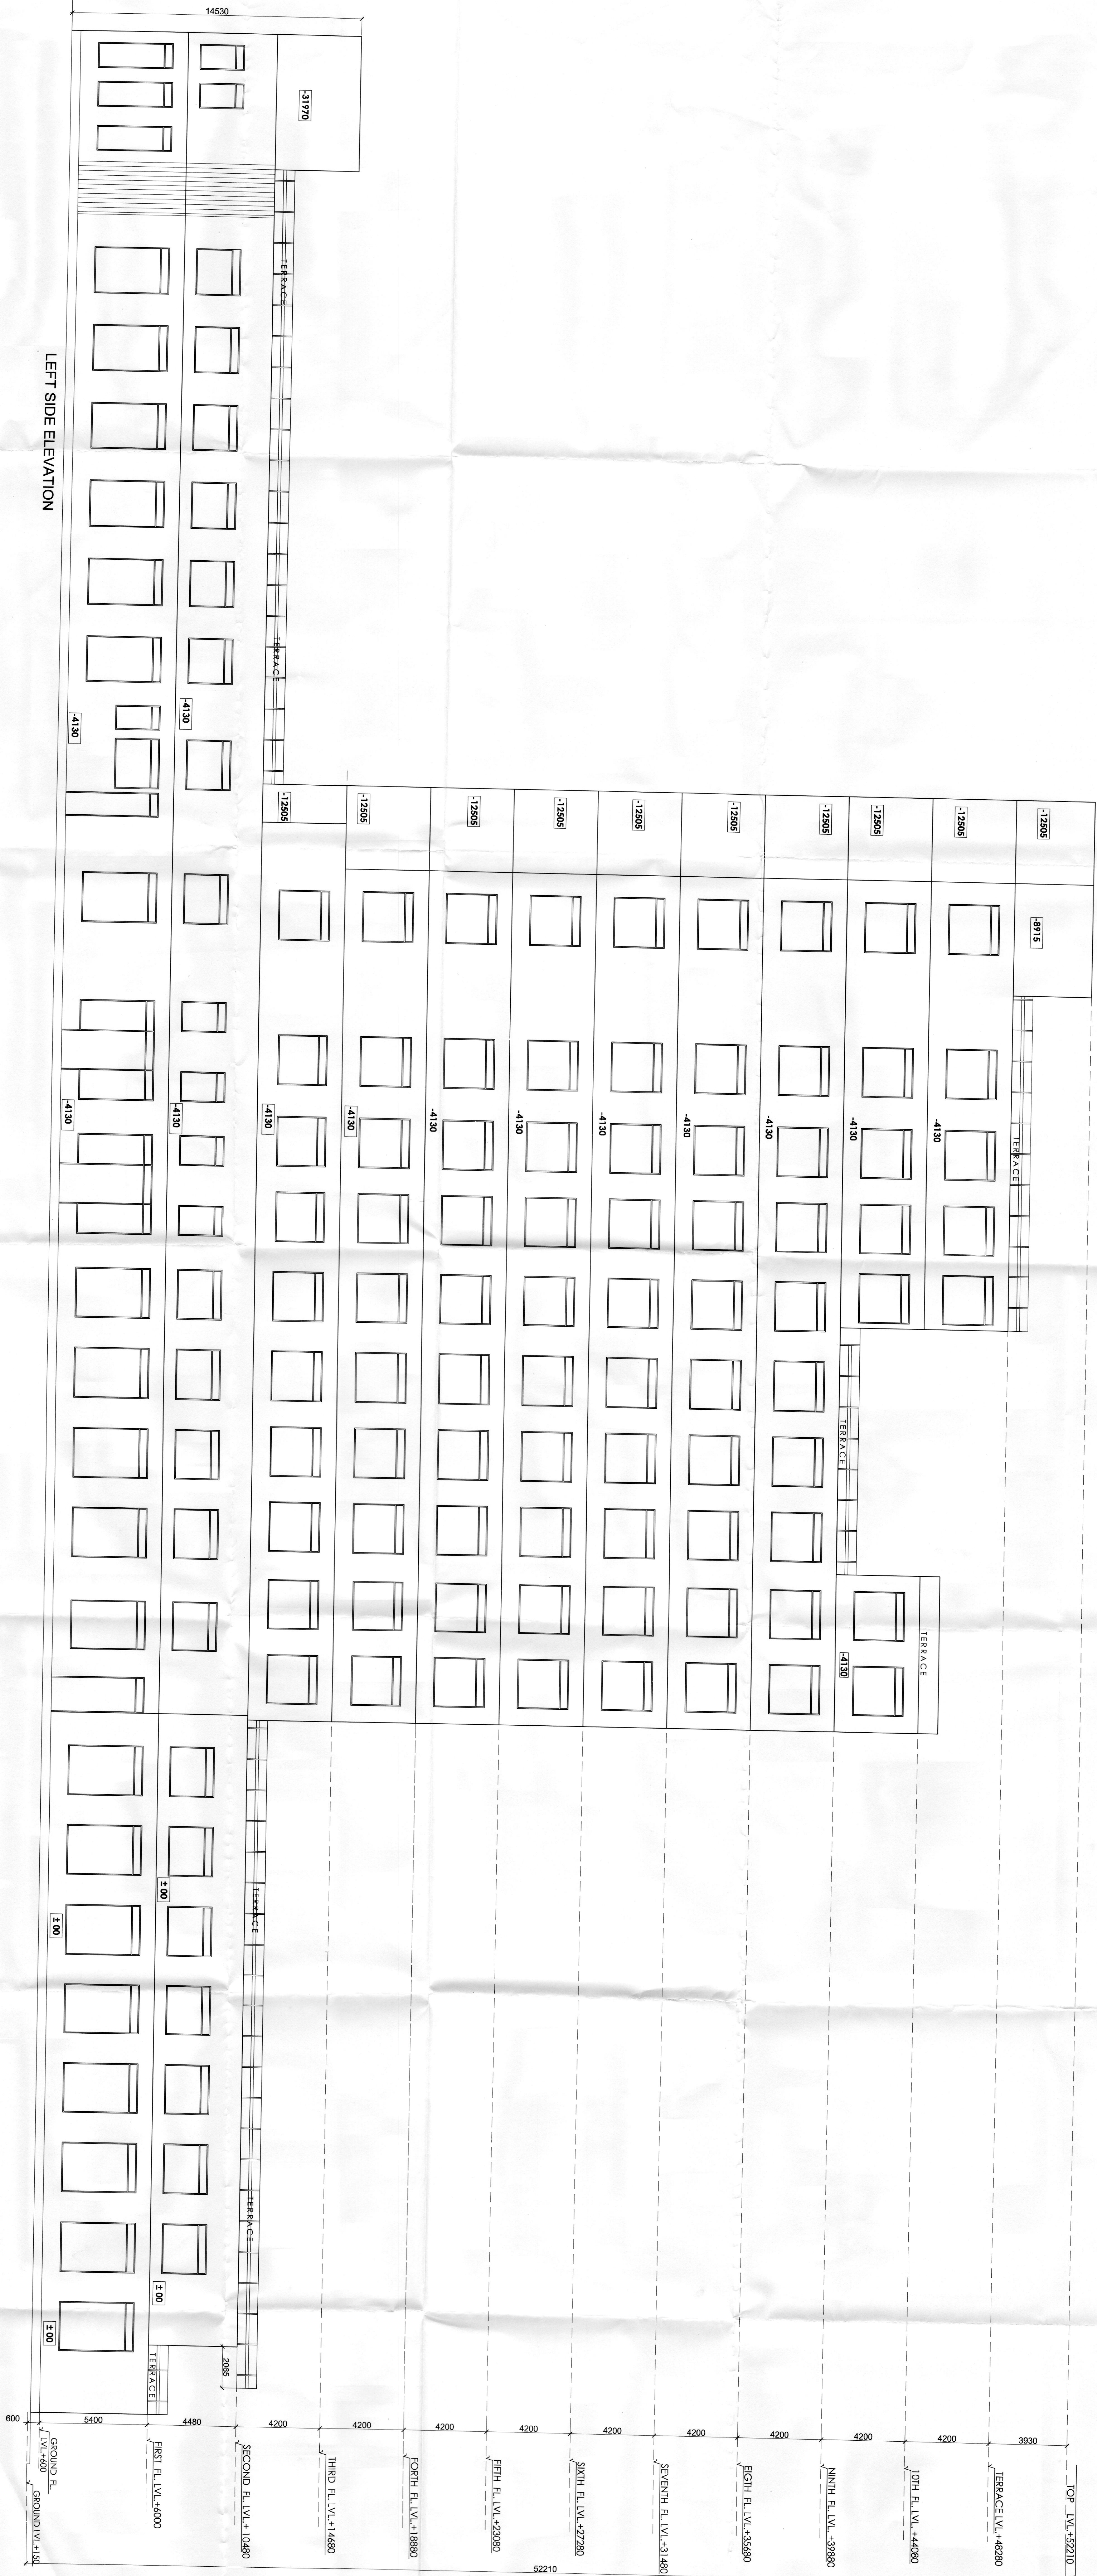

PROJECT:-
PROPOSED BUILDING PLAN OF COMMERCIAL COLONY MEASURING
2.219 ACRE (LICENSE NO 220 OF 2007 DT. 9.9.2007) IN SECTOR-47
GURGAON, BEING DEVELOPED BY M/S AUTOMAX (A UNIT OF M/S
OMAX AUTOS LTD.)

DRAWING TITLE:-
LEFT SIDE ELEVATION
DRAWN BY:-
SURESH KUMAR
SCALE:-
1:100
SHEET NO:-
11

ARCHITECTS SIGN.
OWNERS/AUTH. SIGN.

Architects
Sankhdevi Consultants
Plot No. 1, Sector 47, Gurgaon, S.O. 95-91 OLD JUDICIAL COMPLEX
GURGAON, BEING DEVELOPED BY M/S AUTOMAX (A UNIT OF M/S
OMAX AUTOS LTD.)
TEL: 4681180, 4681882
E-mail: sscsco@rediffmail.com